


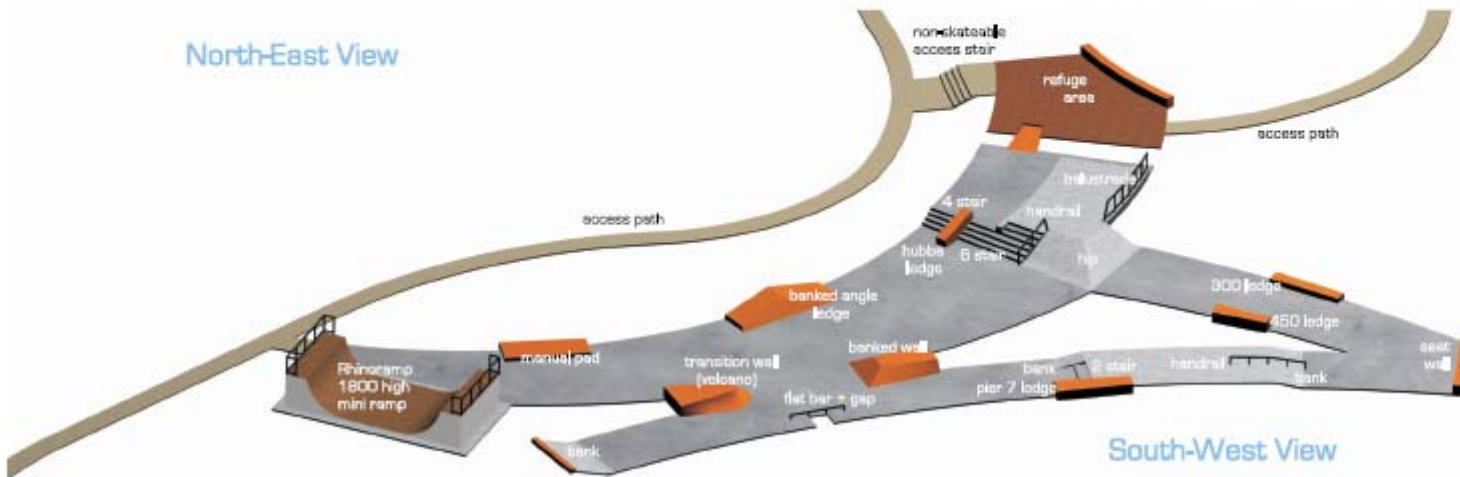

North-East View



South-West View

Nowra skatepark :
Harry Sawkins Park
Concept Plan

© Copyright © 2008
 Eonvic Design Pty Ltd



Shoalhaven City Council
 reference no: 78008_80
 scale: NTS (A3) date: 28.05.07

EONVIC DESIGN
 21 Hume Street
 Nowra NSW 2541
 Australia
 Tel: 02 6422 1111
 Fax: 02 6422 1112
 Email: info@eonvicdesign.com.au